


- KEY**
- STAGE 1 - RCF, CLUBHOUSE & 26 X DUPLEX, 4 X TRIPLEX  
INCL SITE CIVILWORKS OVER ALL STAGES
  - STAGE 2 - 24 X DUPLEX, 5 X TRIPLEX
  - STAGE 3 - APARTMENTS

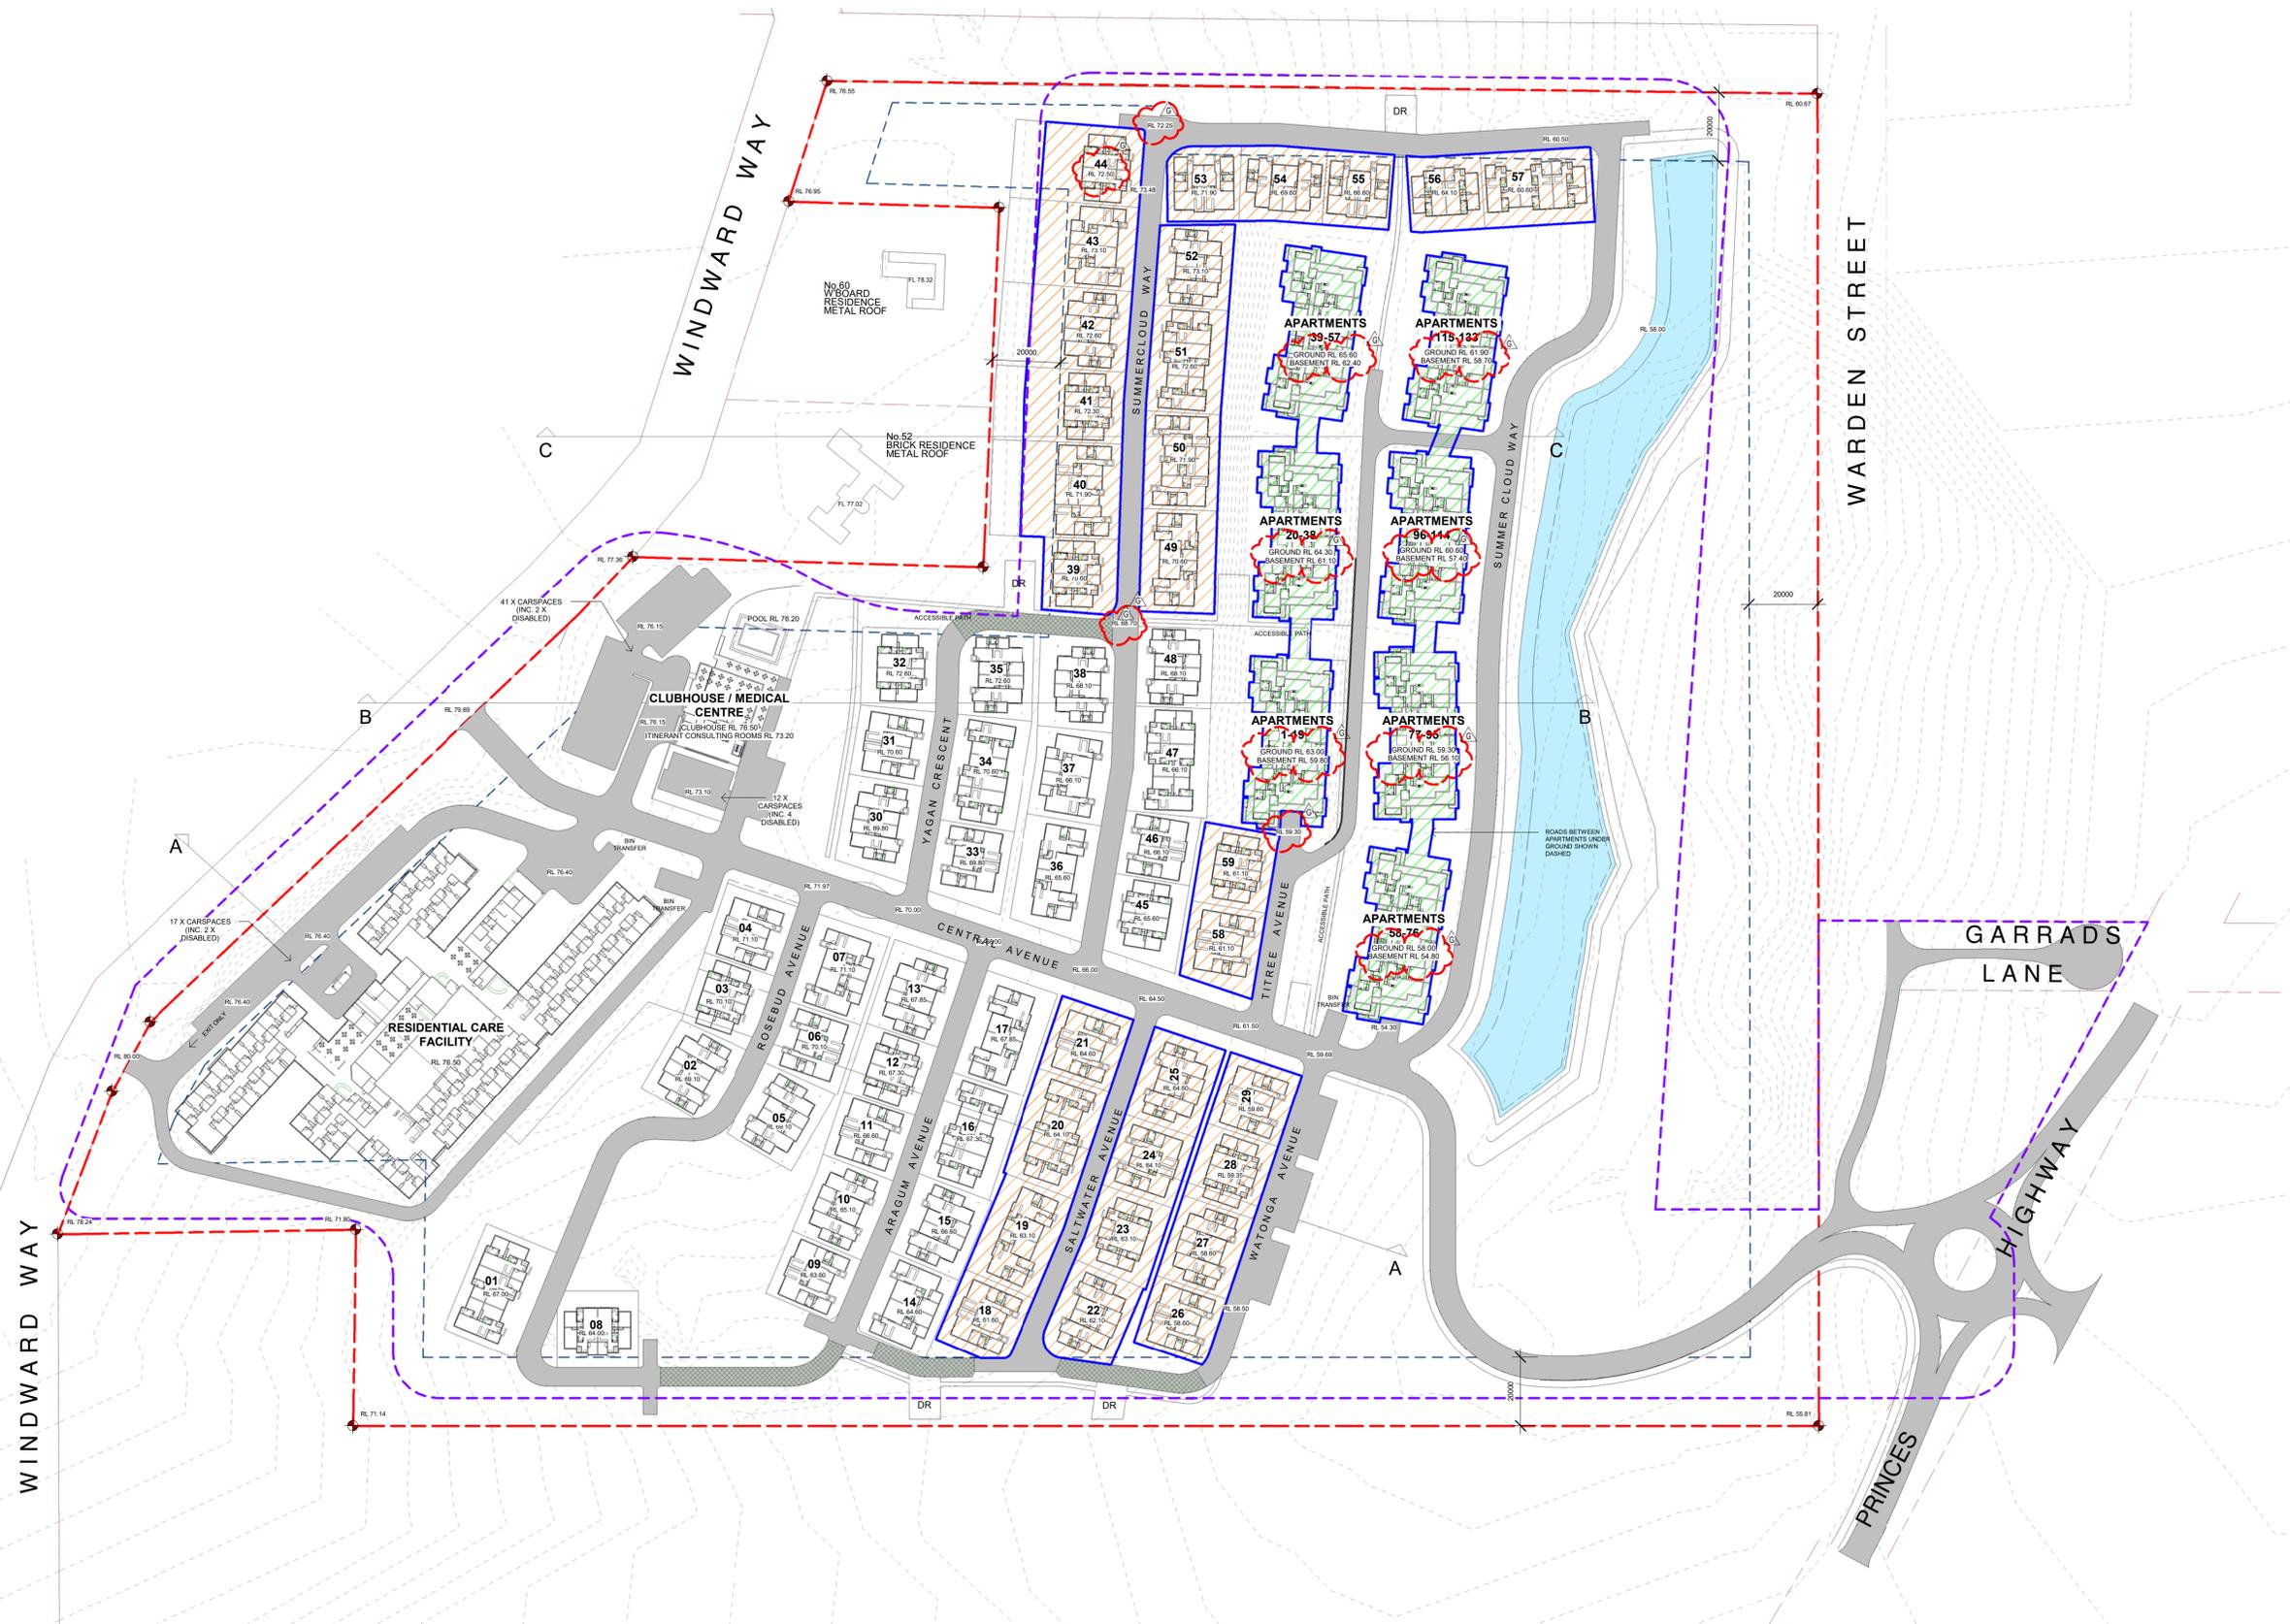

NO.	DATE	DETAILS
G	18.08.2020	ADDITIONAL INFORMATION
F	10.09.2019	ADDITIONAL INFORMATION
E	10.10.2018	ADDITIONAL INFORMATION
D	13.04.2018	ADDITIONAL INFORMATION
C	03.11.2017	ADDITIONAL INFORMATION
B	08.06.2017	ADDITIONAL INFORMATION
A	09.05.2017	DEVELOPMENT APPLICATION SET

Amendments:  
**Stephen Jones Associates**

p. 02 9977 2240  
 m. 0418 866 784  
 e. sj@stephenjonesassociates.com  
 w. www.stephenjonesassociates.com

Registered Architect Gary Finn No. 5774 (NSW)  
 Project:  
**SENIORS LIVING DEVELOPMENT**  
 LOT 1, DP 780801  
 WINDWARD WAY, MILTON NSW 2538

Drawing:  
**STAGING PLAN**

1 SITE STAGING PLAN  
 1 : 1000